


NOTE: ALL DOORS
TO BE 3/4" THICK
AND FINISHED TO
MATCH SUBMITTED
SAMPLE

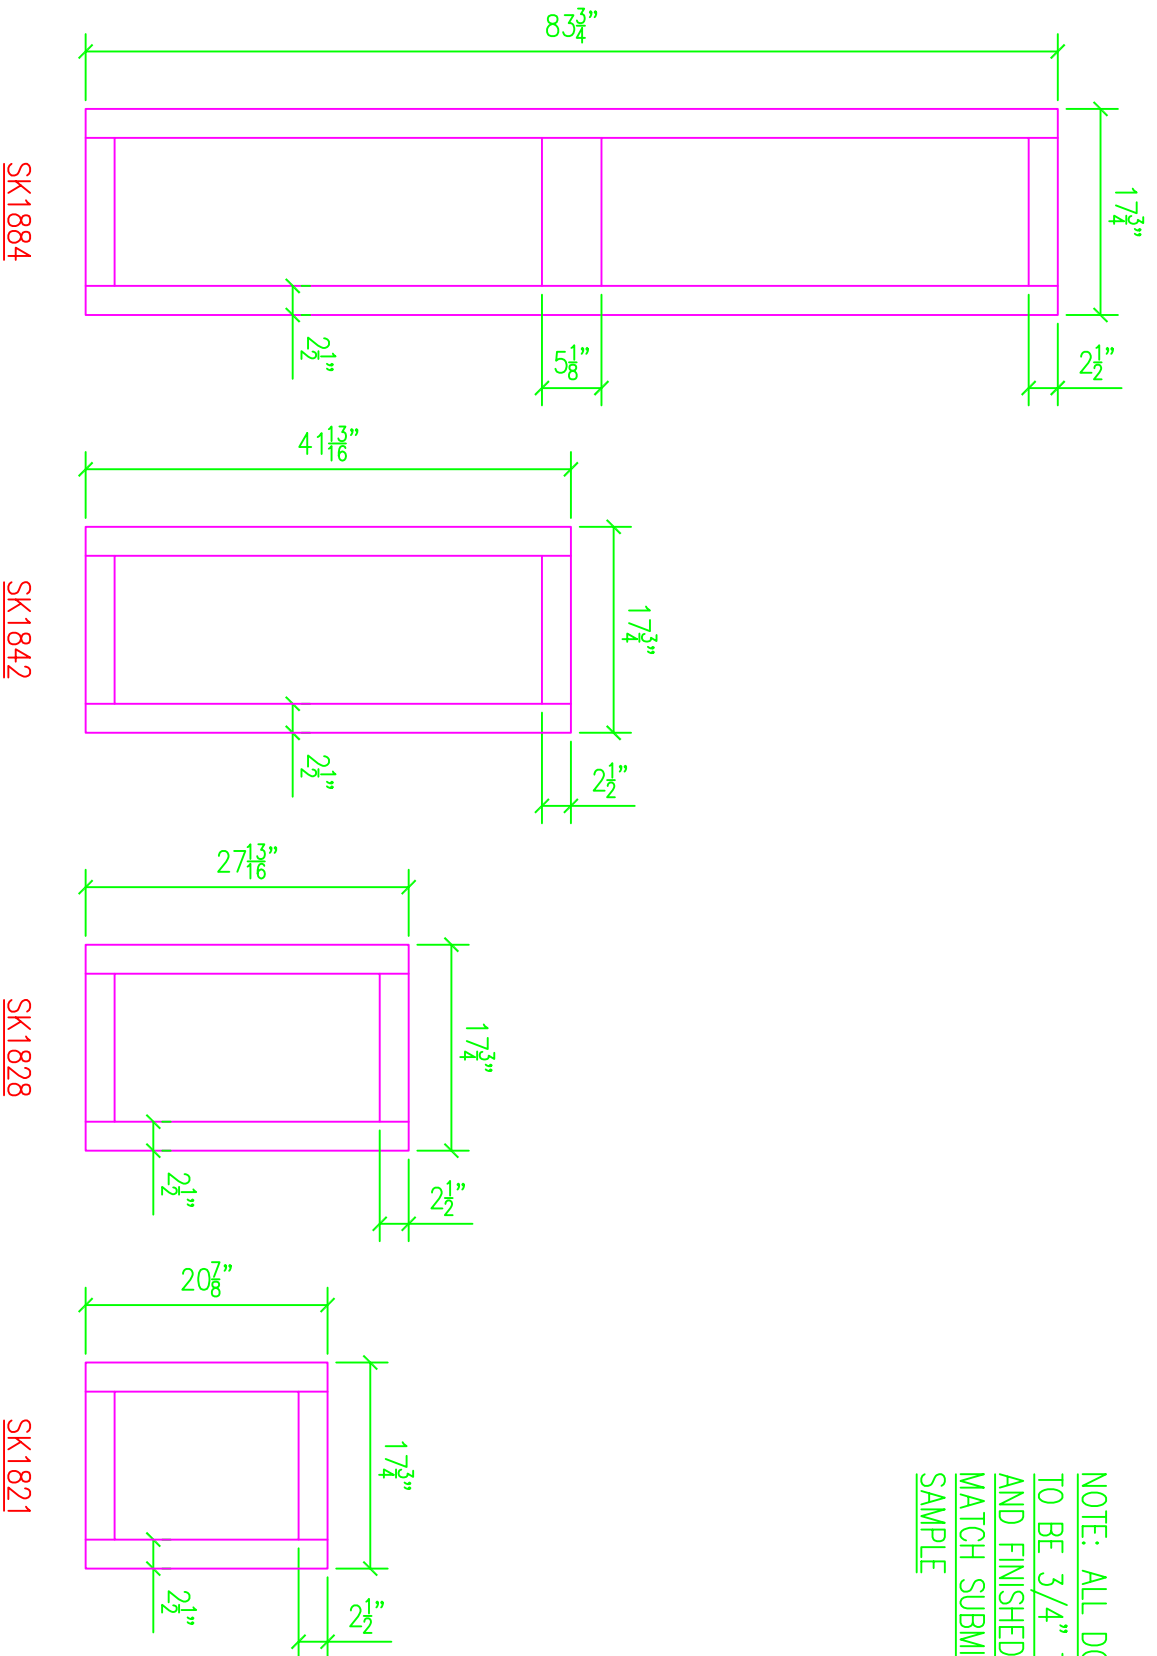

HERITAGE CREATIONS

ONE NAMIC PLACE
GLENS FALLS, NY 12801
TEL: (800) 220-7955
FAX: (518) 742-4245

555 HERITAGE DR.
JUPTIER, FL 33458
TEL: (561) 273-2476
FAX: (561) 273-2500

61573 AMERICAN LOOP
BEIND, OR 97702
TEL: (541) 382-7691
FAX: (541) 388-8113

Shaker Panel - 84" X 18"
Frame

Locker Doors

SCALE

None

Dwg. No.

D-050